

VIRGINIA:

BEFORE THE VIRGINIA GAS AND OIL BOARD

APPLICANT:	EQUITABLE RESOURCES	)	DIVISION OF
	EXPLORATION, a Division of	)	GAS AND OIL
	Equitable Resources Energy	)	
	Company, a West Virginia	)	DOCKET NO.
	Corporation	)	VGOB 95-0117-0491
		)	
RELIEF SOUGHT:	EXCEPTION TO	)	
	STATEWIDE SPACING	)	
	LIMITATIONS PRESCRIBED	)	
	BY VIRGINIA CODE ANN.	)	
	§ 45.1-361.17(A)(2)	)	
		)	
LEGAL DESCRIPTION:		)	
		)	
	WELL NUMBER V-2033,	)	
	ANN W. STRATTON OIL AND GAS TRACT	)	
	HAYSI QUADRANGLE	)	
	WILLIS MAGISTERIAL DISTRICT	)	
	DICKENSON COUNTY, VIRGINIA	)	

REPORT OF THE BOARD

FINDINGS AND ORDER

1. Hearing Date and Place: This cause came on for hearing before the Virginia Gas and Oil Board (hereinafter "Board") at 9:00 a.m. on January 17, 1995, Ratliff Hall, Southwest Virginia Education 4-H Center, Abingdon, Virginia.

2. Appearances: James E. Kaiser of Hunter, Smith & Davis appeared for the Applicant; and Sandra B. Riggs, Assistant Attorney General, was present to advise the Board.

3. Notice and Jurisdiction: The Board finds that it has jurisdiction over the subject matter. The Board also finds that the applicant has exercised due diligence to locate and provide notice to all persons/companies entitled to notice of this proceeding.

4. Relief Requested: Applicant requests an exception to statewide spacing requirements set forth in Section 45.1-361.17 of the Code of Virginia for Well Number V-2033 for the development and operation of Non-coalbed Methane Gas (herein "Conventional Gas") from the surface to total depth drilled of 4,555 feet in the Mississippian and Devonian Age formations including the Maxon, Weir, Borden, Coffee Shale, Ravencliff, Big Lime, Berea and Devonian Shales formations ("Subject Formations"). The Applicant requests the Board's consent to drill Well Number V-2033 2,571.800 feet from existing EREX Well Number P-388 at the location depicted on Exhibit A hereto.

5. Amendment: None.

6. Reasons Relief Should be Granted: Evidence presented on behalf of the Applicant shows, and the Board finds, that based on the deposition of the common sources of supply anticipated between surface and total depth projected to be drilled, the proposed location exception represents the optimum location to recover commercially productive Conventional Gas from Subject Formations underlying the drilling and spacing unit depicted in Exhibit A hereto (herein "Subject Drilling Unit").

A qualified engineer testified that the location exception was necessary due to topographical considerations, and that the granting of the location exception was in the best interest of preventing waste, protecting correlative rights and maximizing recovery of Conventional Gas underlying Subject Drilling Unit.

7. Relief Granted: The requested relief in this cause be and hereby is granted allowing the applicant to permit and drill Well Number V-2033 2,571.80 feet from existing EREX Well P-388, all as depicted on Exhibit A hereto.

8. Findings: That the well location exception, in accordance with the foregoing, is necessary to prevent waste, protect correlative rights and to generally effect the purposes of the Virginia Gas and Oil Act.

9. Effective Date: This Order shall be effective on the date of its execution.

DONE AND EXECUTED this 17th day of February, 1995, by a majority of the Virginia Gas and Oil Board.

Benny R. Wampler
Chairman, Benny R. Wampler

DONE AND PERFORMED this 17th day of February, 1995, by Order of this Board.

Byron Thomas Fulmer
Byron Thomas Fulmer
Principal Executive To The Staff
Virginia Gas and Oil Board

STATE OF VIRGINIA)
COUNTY OF WISE)

Acknowledged on this 17th day of February, 1995, personally before me a notary public in and for the Commonwealth of Virginia, appeared Benny Wampler, being duly sworn did depose and say that he is Chairman of the Virginia Gas and Oil Board, that he executed the same and was authorized to do so.

Susan G. Garrett
Susan G. Garrett
Notary Public

My commission expires 7/31/98

STATE OF VIRGINIA)
COUNTY OF WISE)

Acknowledged on this 17th day of February, 1995, personally before me a notary public in and for the Commonwealth of Virginia, appeared Byron Thomas Fulmer, being duly sworn did depose and say that he is Principal Executive to the Staff of the Virginia Gas and Oil Board, that he executed the same and was authorized to do so.


Diane J. Davis
Diane J. Davis
Notary Public

My commission expires 9/30/97

7,720'

Latitude 37° 15' 00"

Longitude 82° 20' 00"

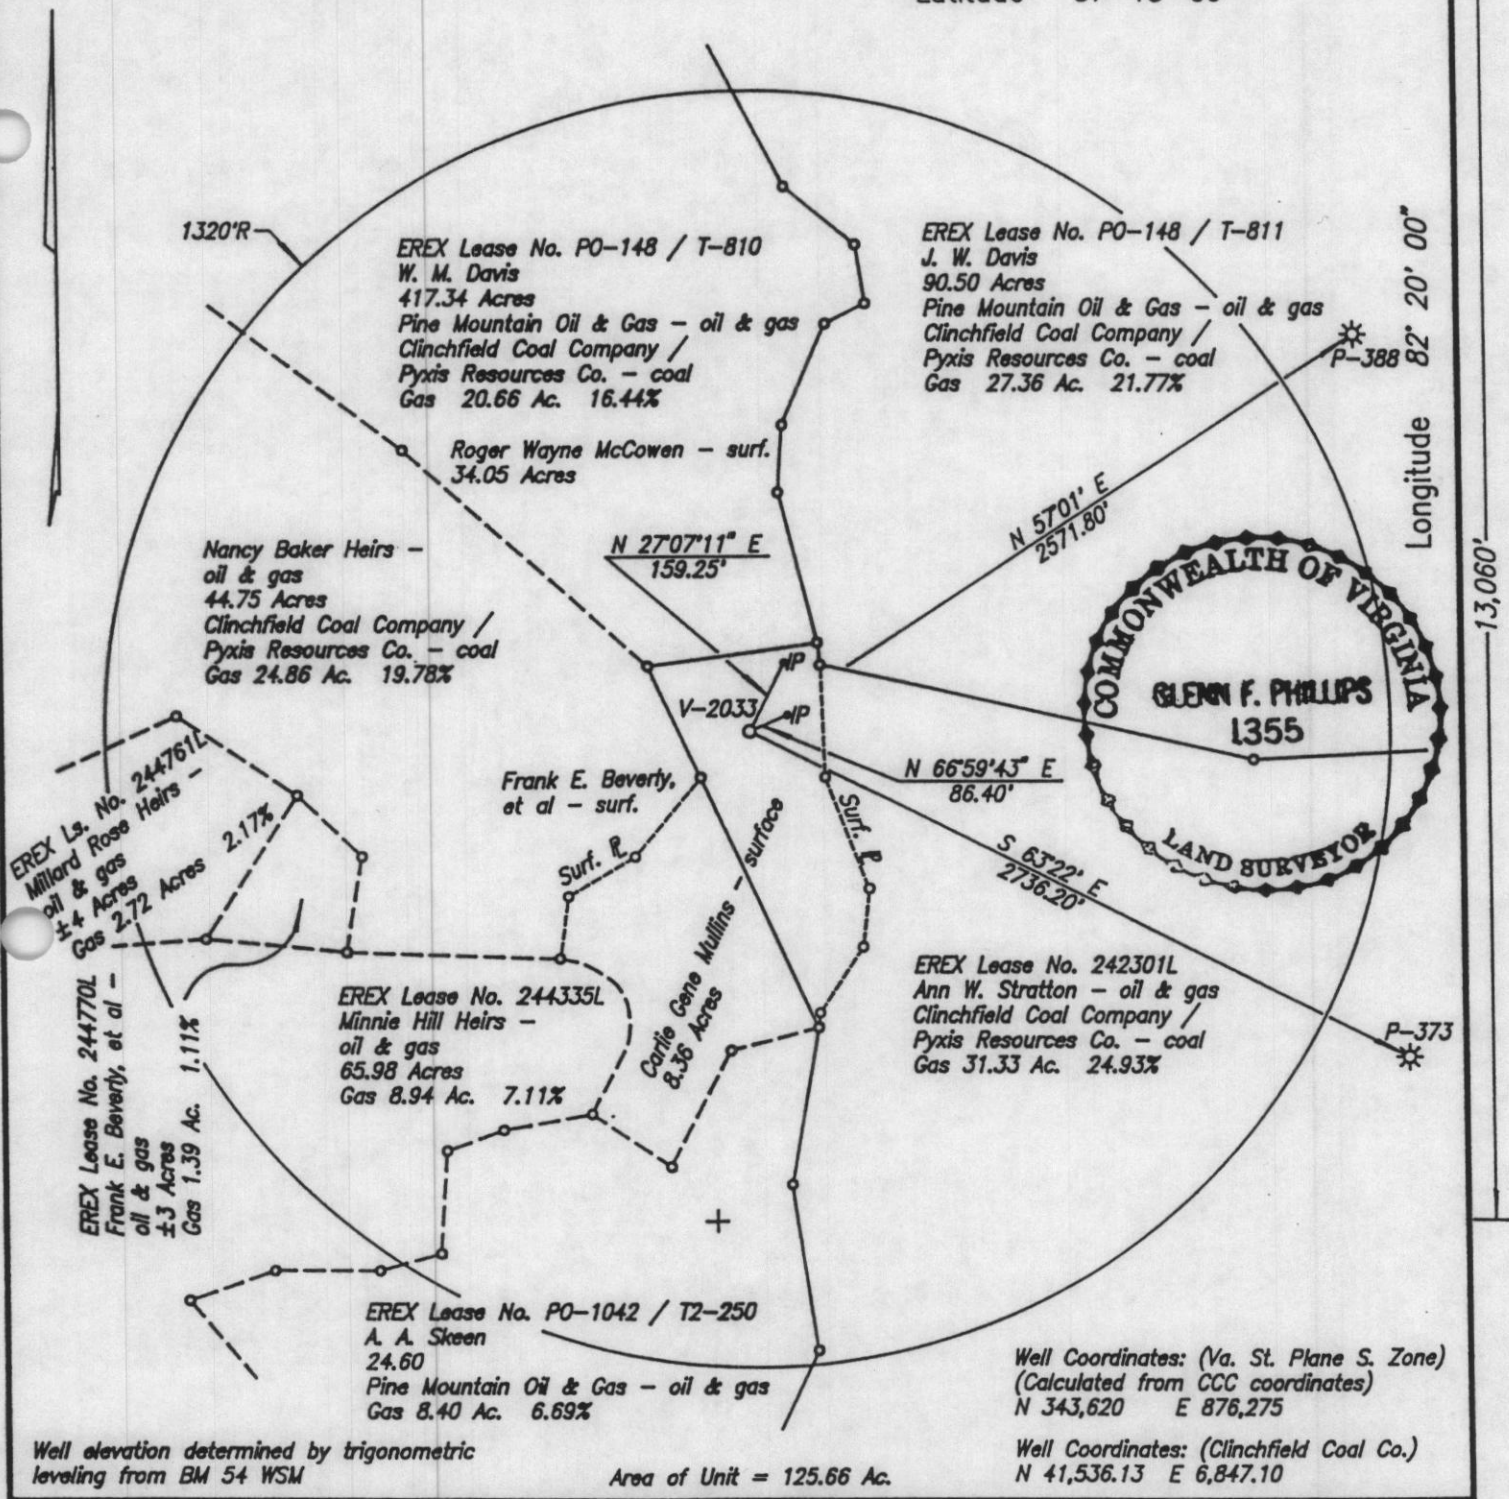

WELL LOCATION PLAT

COMPANY Equitable Resources Exploration WELL NAME AND NUMBER V-2033
 TRACT NO. 242301L ELEVATION 1793.43 QUADRANGLE Haysi
 COUNTY Dickenson DISTRICT Willis SCALE 1" = 400' DATE 11-17-1994

This Plat is a new plat x; an updated plat ; or a final location plat

+ Denotes the location of a well on United States topographic Maps, scale 1 to 24,000, latitude and longitude lines being represented by border lines as shown.

Glenn F. Phillips

Licensed Professional Engineer or Licensed Land Surveyor



EXHIBIT A
LOCATION EXCEPTION V-2033

PROPOSED WELL LOCATION AND ACCESS ROAD ---- YELLOW
NANCY BAKER HEIRS TRACT ----- GREEN
POND ----- BLUE
ADJACENT WELLS AND SPACING DISTANCE ----- ORANGE