



Instrument Control Number

20150454500100

Instrument 201504545  
Recorded in the Clerk's Office of  
Wise County and the City of Norton  
On Sep 21, 2015 at 02:48 PM.  
J. Jack Kennedy, Jr., Clerk  
Recorded by: April Huff  
**(Box For Deed Stamp Only)**

# Commonwealth of Virginia

Land Record Instrument  
Cover Sheet-Form A

## [efileCX Coverhseet 1.0]

Instrument Type: [ODU ]  
Number of Parcels [1]  
Number of Pages [7]  
City  County  [Wise County/City of Norton, VA]

### First and Second Grantors

Last Name	First Name	Middle Name	Suffix
[VIRGINIA GAS & OIL BOARD ]	[ ]	[ ]	[ ]

### First and Second Grantees

Last Name	First Name	Middle Name	Suffix
[RANGE RESOURCES PINE MOUNTAIN LLC ]	[ ]	[ ]	[ ]

Grantee Address (Name) [RANGE RESOURCES PINE MOUNTAIN LLC ]  
(Address 1) [ ]  
(Address 2) [ ]  
(City, State, Zip) [ ] [ ] [ ]

Consideration[00.00 ] Assessed Value[00.00 ]

Prior Instr. Recorded at: City  County  Other

Book [0000 ] Page[00000 ] Instr. No.[ ]

Parcel Identification no. {PIN} [000000 ]

Short Property Description [ESTABLISHMENT OF DRILLING UNIT. WISE QUADRANGLE, GLADEVILLE

Current Property Address (Address1) [DISTRICT, WISE COUNTY. ]

(Address2) [SEE DOCUMENT ]

(City, State, Zip) [ ]

[WISE ] [VA ] [24293 ]

Instrument Prepared by [DEPARTMENT OF MINES, MINERALS AND ENERGY ]

Recording Paid for by [DEPARTMENT OF MINES, MINERALS AND ENERGY ]

Return Recording to (Name) [DEPARTMENT OF MINES, MINERALS AND ENERGY ]

(Address1) [135 HIGHLAND DRIVE ]

(Address2) [ P. O. DRAWER 159 ]

(City, State, Zip) [LEBANON ] [VA ] [24266 ]



INSTRUMENT PREPARED BY  
VIRGINIA GAS AND OIL BOARD

ORDER RECORDED UNDER CODE  
OF VIRGINIA SECTION 45.1-361.26

VIRGINIA:

Revised 8/17/15 – This order was rerecorded to reflect the correct applicant.

BEFORE THE VIRGINIA GAS AND OIL BOARD

APPLICANT:	RANGE RESOURCES-PINE MOUNTAIN INC.	) VIRGINIA GAS
		) AND OIL BOARD
		)
RELIEF SOUGHT:	ESTABLISHMENT OF A PROVISIONAL DRILLING	)
	UNIT CONSISTING OF 320 ACRES DESCRIBED	) DOCKET NO.
	AND DEPICTED IN EXHIBIT A (herein "Subject Lands"	) VGOB 07/11/13-2078
	PURSUANT TO VA CODE § 45.1-361.20;	)
	FOR THE DRILLING OF HORIZONTAL	)
	CONVENTIONAL GAS WELLS	)
		)
LEGAL DESCRIPTION:		)
		)
	SUBJECT DRILLING UNIT SERVED BY	)
	WELL: VH-536928	)
	TO BE DRILLED IN THE LOCATION	)
	DEPICTED ON "EXHIBIT A" HERETO,	)
	WISE QUADRANGLE	)
	GLADEVILLE MAGISTERIAL DISTRICT	)
	WISE COUNTY, VIRGINIA	)

**REPORT OF THE BOARD**

**FINDINGS AND ORDER**

1. **Hearing Date and Place:** This matter came before the Virginia Gas and Oil Board (hereafter "Board") for final hearing at 9:00 a.m. on November 13, 2007, at the Russell County Conference Center, Lebanon, Virginia.

2. **Appearances:** James E. Kaiser, of Wilhoit and Kaiser, appeared for the Applicant. Sharon M.B. Pigeon, Assistant Attorney General was present to advise the Board.

3. **Jurisdiction and Notice:** Pursuant to Va. Code § 45.1-361.1 et seq., the Board finds that it has jurisdiction over the subject matter. Based upon the evidence presented by Applicant, the Board also finds that the Applicant has (1) exercised due diligence in conducting a meaningful search of reasonably available sources to determine the identity and whereabouts of each gas and oil owner, coal owner, or mineral owner entitled by the VA. Code and Board Rules to Notice hereof; and (2) has represented to the Board that it has given notice to those parties (hereafter sometimes "person(s)" whether referring to individuals, corporations, partnerships, associations, companies, businesses, trusts, joint ventures or other legal entities) entitled by Va. Code § 45.1-361.19 to notice of the Application filed herein; Whereupon, the Board hereby finds that the notices given herein satisfy all statutory requirements, Board rule requirements and the minimum standards of due process.

4. **Relief Requested:** Applicant request the Board issue an order providing as follows:

An establishment of a provisional unit for the exploration, development and production of conventional natural gas from the pool defined as the top of the Mississippi-Devonian Age formations, including, but not limited to, the Weir, Big Lime, Berea, Devonian Shale, and all zones in communication therewith and all productive extensions thereof (hereinafter the "Pool"), underlying the area, as depicted in Exhibit "A" and described as follows:

Said boundaries are described using the State Plane Coordinate System as required by 4 VAC 25-160-50.5.c.

Beginning at approximate Virginia State Plane Coordinate (NAD 27, South Zone): N: 231,871.72; E: 823,147.64; being the SW corner of unit BB61, thence North to the NW corner of unit BC61, thence East to the NE corner of unit BC62, thence South to the SE corner of unit BD62, thence West to the point of Beginning, containing 320.00 acres.

Providing that operations under and in accordance with this order shall be regarded and considered as development, operation and production upon all lands included within the subject provisional drilling unit. Production from any wells drilled on operated, or produced from any part of the provisional drilling unit, no matter where located, shall for all purposes be regarded as production from each separately-owned tract within the subject provisional drilling unit. The portion of production produced from and attributed to the provisional drilling unit and any separately owned tract therein, shall be deemed for all purposes to have been actually produced from such provisional drilling unit and tract, and development, exploration or production operation with respect to any portion of the provisional drilling unit shall be deemed for all purposes to be the conduct of such operation for the production of gas from each separately owned tract in said unit.

5. **Relief Granted:** Granting of such other relief as is merited by the evidence and is just and equitable whether or not such relief has been specifically requested herein shall be and hereby is granted.

6. **Special Findings:** The Board finds:

- (1) To Establish a Provisional Drilling Unit pursuant to Va. Code § 45.1-361.20;
- (2) Allow multiple wells within the provisional drilling unit established hereby as depicted on Exhibit "A"
- (3) Approve that the dimensions of the unit be 3733' by 3733'
- (4) That the Unit be established with a 300' interior window with a 600' standoff from horizontal wellbores in adjacent units;
- (5) That the operator be allowed to drill surface locations (top-hole) outside of the unit so long as all production comes from within the interior window of the unit, and
- (6) That there be a minimum of 600' between any horizontal wellbore and any vertical well producing from that horizon and that
- (7) The Order provides for multiple wells for maximum drainage.
- (8) The Board finds the subject drilling unit conforms to the mine development plan and corresponds with mine operations, including, without limitation, the drilling of multiple conventional gas wells in the subject drilling unit.

7. **Conclusion:** Therefore, the requested relief and all terms and provisions set forth above be and hereby are granted and IT IS SO ORDERED.

8. **Appeals:** Appeals of this Order are governed by the provisions of Va. Code Ann. § 45.1-361.9 which provides that any order or decision of the Board may be appealed to the appropriate circuit court.

9. **Effective Date:** This Order shall be effective as of the date of the Board's approval.

DONE AND EXECUTED this 2nd day of Sept., 2015, by a majority of the Virginia Gas and Oil Board.

Bradley C. Lambert  
Bradley Lambert, Chairman

DONE AND EXECUTED this 2nd day of Sept., 2015, by a majority of the Virginia Gas and Oil Board.

Rick Cooper  
Rick Cooper  
Principal Executive to the Staff  
Virginia Gas and Oil Board


STATE OF VIRGINIA  
COUNTY OF RUSSELL:

Acknowledged this 2nd day of September, 2015, personally before me a notary public in and for the Commonwealth of Virginia, appeared Bradley Lambert, being duly sworn did depose and say that he is Chairman of the Virginia Gas and Oil Board and Rick Cooper being duly sworn did depose and say that he is Principal Executive to the Staff of the Virginia Gas and Oil Board, that they executed same and were authorized to do so.

Sally Settle Ketron  
Sally Settle Ketron

My Commission Expires January 31, 2019



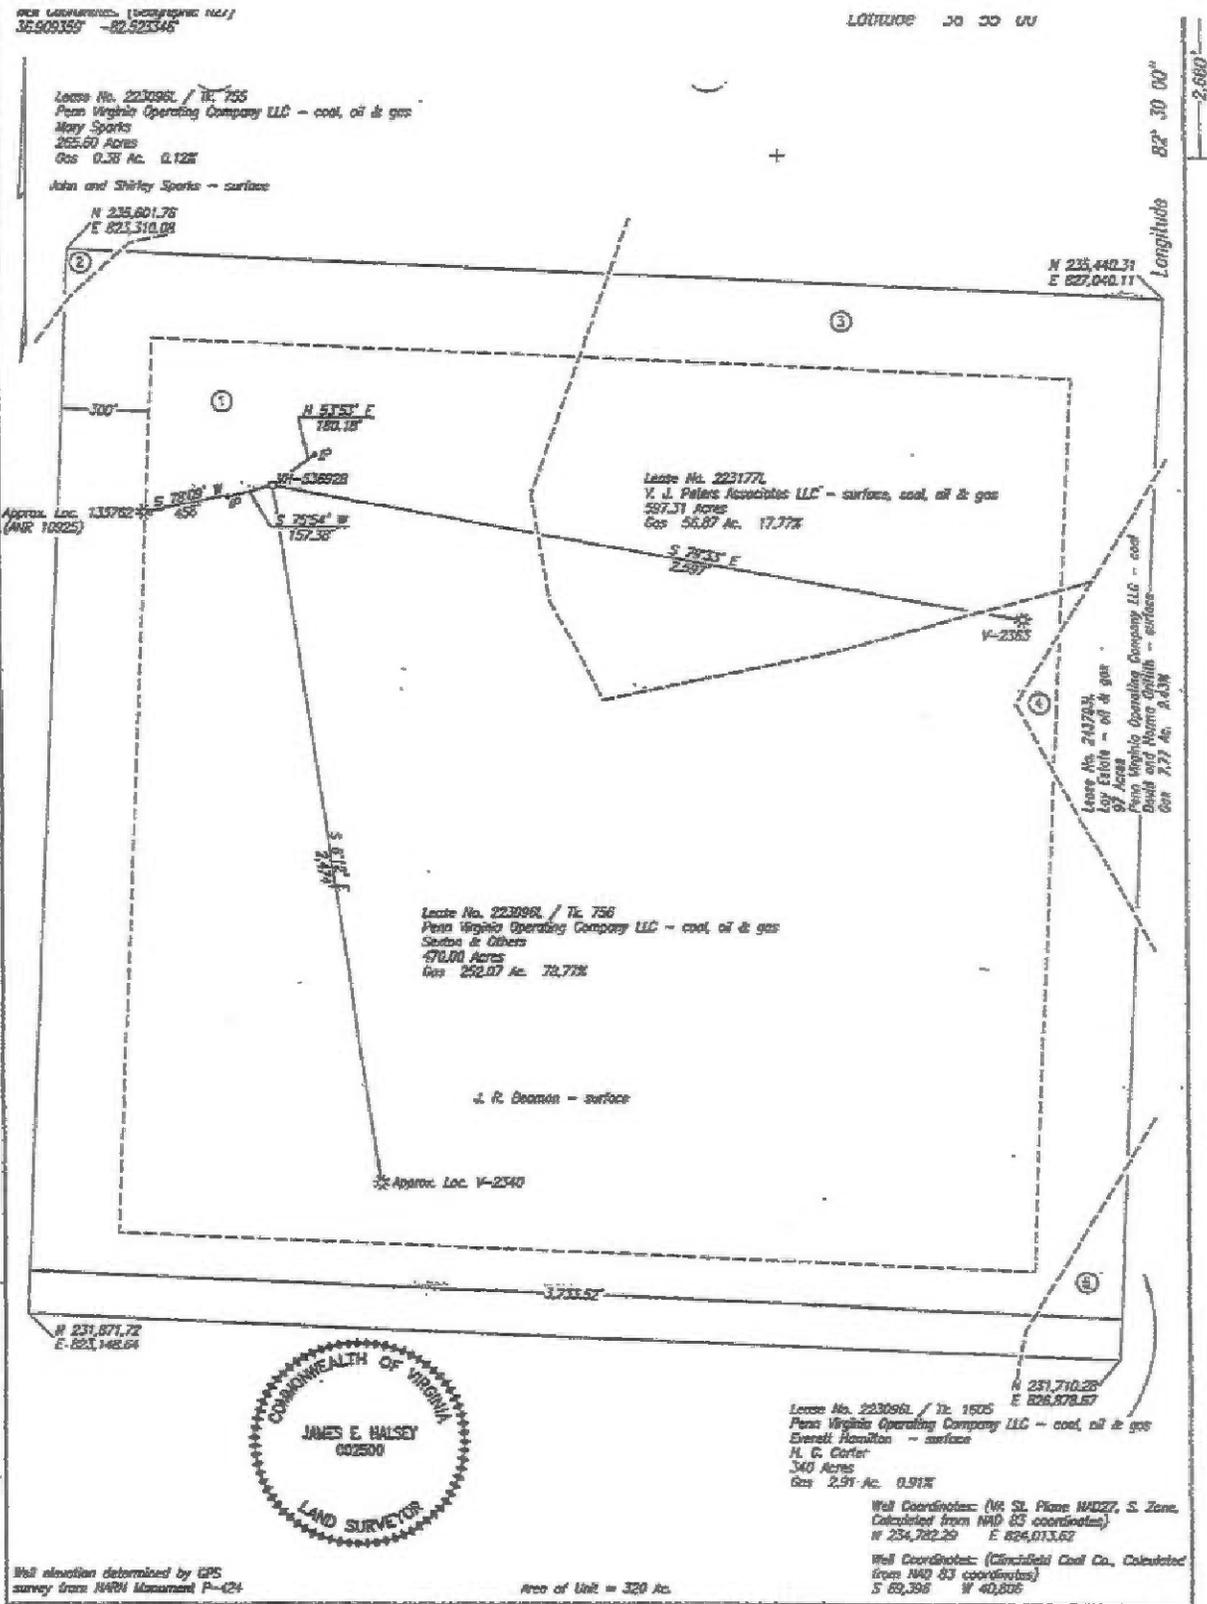

COMPANY Equitable Production Company WELL NAME AND NUMBER WH-536928  
 TRACT NO. Le. No. 223096L / Tr. 756 ELEVATION 2,676.05' QUADRANGLE Wisc.  
 COUNTY Wise DISTRICT Clonfield SCALE 1" = 400' DATE 10-02-2007  
 This Plat is a new plat...; an updated plat...; or a final location plat...  
 + Denotes the location of a well on United States topographic Maps, scale 1 to 24,000, latitude and longitude lines being represented by border lines as shown.

James E. Halsey  
 Licensed Professional Engineer or Licensed Land Surveyor

**EXHIBIT "B"****VGOB 07/11/13-2078**

Penn Virginia Operating Company  
2550 East Stone Drive  
Suite 200  
Kingsport, TN 37660  
ATTN: Steve Looney  
TAX ID 020340

Verna J. Peters Associates, LLC  
PO Box 1359  
Coeburn, VA 24230-1359  
TAX ID 011408

Pinkie Lay Hodges &  
Robert L. Hodges, Sr.  
1704 Woodridge Drive  
Johnson City, TN 37604  
NOT ASSESSED

Leda H. Lay Estate  
c/o: Donald E. Lay &  
P.O. Box 1715  
Abingdon, VA 24210

Julia Ann Lay Masters &  
Russell M. Masters, Jr., w/h  
17313 SE 81st Springside Terrace  
Lady Lake, FL 32162-5833

Catharine H. Blakley &  
Robert H. Blakley, Jr., w/h  
1113 Persimmon Ridge Road  
Apt. # 308  
Jonesborough, TN 37659-5289

Thomas Y. Hatcher &  
Carroll J. Hatcher, h/w  
PMB 363  
3395 S Jones Blvd  
Las Vegas, NV 89146-6729

Glenn L. Wynne Estate  
c/o: Juanita J. Wynne Belcher  
2607 Shepherds Store Rd.  
Bedford, VA 24523-5516

Charlie L. Wynne &  
Frances Wynne, w/h  
23228 Sundance RD # 17  
Bristol, VA 24202-1536

## EXHIBIT "B"

VGOB 07/11/13-2078

Madge M. Wynne, widow  
2424 Broadway  
Carllettsburg, KY 41129

Robert W. Frick, widower  
600 W Huron Street Apt.# 423  
Ann Arbor, MI 48103-4258

Bill Lay &  
Rosemary Lay, h/w  
3499 Bacon Drive  
Berkley, MI 48072

Rose Ellen Lay Sexton &  
Roehm Carlton Sexton, w/h  
2218 Central Park Ave.  
Campbell, CA 95008

Jack S. Lay &  
Frances Lay, h/w  
P.O. Box 2040  
Chester, VA 23831

Joe Lay &  
Gayle T. Lay, h/w  
10400 Hamlin Drive  
Chester, VA 23831-1156

Agnes K. Lay, widow  
P.O. Box 280  
Coeburn, VA 24230

Kimberly Diane Carnahan &  
Keith Carnahan, w/h  
109 Summit Street  
Brevard, NC 28712-3127

Stephen Jeffry Davis, single  
7807 Fields Ertel  
Cincinnati, OH 24549-8216

Kathryn Lynn Davis, single  
5700 Winton Road, Apt. # 305  
Cincinnati, OH 45232

Kelly Elizabeth Davis, single  
3660 Lynn Ridge Drive, Apt. # 26  
Raleigh, NC 27613

## EXHIBIT "B"

VGOB 07/11/13-2078

Eugene E. Lay, Jr., single  
RR 1 Box 151 H7  
Hanover Acres Apts.  
Burgettstown, PA 15021-9801

Donald E. Lay &  
Suzanne G. Lay, h/w  
P.O. Box 1715  
Abingdon, VA 24210

Wood N. Lay &  
Janice Lay, h/w  
1435 Thornwood Drive  
Spartanburg, SC 29302-3346

Victoria Ann Lay Desta &  
Frank T. Desta, w/h  
12210 Greenleaf Drive  
Huntsville, AL 35803-2253

Lyla Gay Lay Kline &  
Laverne A. Kline, w/h  
Rt. 2 Box 245  
Volant, PA 16156-9208

James P. Lay, III &  
Darlene Lay, h/w  
558 W 6th Street  
Eric, PA 16507

Instrument 201504545  
Recorded in the Clerk s Office of  
Wise County and the City of Norton  
On Sep 21, 2015 at 02:48 PM.  
J. Jack Kennedy, Jr., Clerk  
Recorded by: April Huff