

INSTRUMENT PREPARED BY  
VIRGINIA GAS AND OIL BOARD

ORDER RECORDED UNDER CODE  
OF VIRGINIA SECTION 45.1-361.26

VIRGINIA:

BEFORE THE VIRGINIA GAS AND OIL BOARD

APPLICANT: RANGE RESOURCES – PINE MOUNTAIN INC. ) VIRGINIA GAS  
) AND OIL BOARD  
)  
)  
RELIEF SOUGHT: ESTABLISHMENT OF A PROVISIONAL DRILLING )  
) UNIT CONSISTING OF 320 ACRES DESCRIBED ) DOCKET NO.  
) AND DEPICTED IN EXHIBIT A (herein "Subject Lands" ) VGOB 09/03/17-2497  
) PURSUANT TO VA CODE § 45.1-361.20; )  
) FOR THE DRILLING OF HORIZONTAL )  
) CONVENTIONAL GAS WELLS )  
)  
) LEGAL DESCRIPTION: )  
)  
) SUBJECT DRILLING UNIT SERVED BY )  
) WELL: VH-530185 (Range 2497) )  
) TO BE DRILLED IN THE LOCATION )  
) DEPICTED ON "EXHIBIT A" HERETO, )  
) NORA QUADRANGLE )  
) ERVINTON MAGISTERIAL DISTRICT )  
) DICKENSON COUNTY, VIRGINIA )

**REPORT OF THE BOARD**

**FINDINGS AND ORDER**

1. **Hearing Date and Place:** This matter came before the Virginia Gas and Oil Board (hereafter "Board") for final hearing at 9:00 a.m. on March 17, 2009 at the Southwest Virginia Higher Education Center, Abingdon, Virginia.

2. **Appearances:** James E. Kaiser, of Wilhoit and Kaiser, appeared for the Applicant. Sharon M.B. Pigeon, Assistant Attorney General was present to advise the Board.

3. **Jurisdiction and Notice:** Pursuant to Va. Code § 45.1-361.1 et seq., the Board finds that it has jurisdiction over the subject matter. Based upon the evidence presented by Applicant, the Board also finds that the Applicant has (1) exercised due diligence in conducting a meaningful search of reasonably available sources to determine the identity and whereabouts of each gas and oil owner, coal owner, or mineral owner entitled by the VA. Code and Board Rules to Notice hereof; and (2) has represented to the Board that it has given notice to those parties (hereafter sometimes "person(s)" whether referring to individuals, corporations, partnerships, associations, companies, businesses, trusts, joint ventures or other legal entities) entitled by Va. Code § 45.1-361.19 to notice of the Application filed herein; Whereupon, the Board hereby finds that the notices given herein satisfy all statutory requirements, Board rule requirements and the minimum standards of due process.

4. **Relief Requested:** Applicant request the Board issue an order providing as follows:

An establishment of a provisional unit for the exploration, development and production of conventional natural gas from the pool defined as the top of the Mississippi-Devonian Age formations, including, but not limited to, the Weir, Big Lime, Berea, Devonian Shale, and all zones in communication therewith and all productive extensions thereof (hereinafter the "Pool"), underlying the area, as depicted in Exhibit "A" and described as follows:

Said boundaries are described using the State Plane Coordinate System as required by 4 VAC 25-160-50.5.c.

Beginning at approximate Virginia State Plane Coordinate (NAD 1927, South Zone): N: 324,510; E: 871,731, thence East to Virginia State Plane Coordinate (NAD 1927, South Zone): N 324,358; E 875,458; thence South to Virginia State Plane Coordinate (NAD 1927, South Zone): N 320,627; E 875,305; thence West to Virginia State Plane Coordinate (NAD 1927, South Zone): N 320,780; E 871,578; thence North to the point of beginning containing 320.00 acres.

Providing that operations under and in accordance with this order shall be regarded and considered as development, operation and production upon all lands included within the subject provisional drilling unit. Production from any wells drilled on operated, or produced from any part of the provisional drilling unit, no matter where located, shall for all purposes be regarded as production from each separately-owned tract within the subject provisional drilling unit. The portion of production produced from and attributed to the provisional drilling unit and any separately owned tract therein, shall be deemed for all purposes to have been actually produced from such provisional drilling unit and tract, and development, exploration or production operation with respect to any portion of the provisional drilling unit shall be deemed for all purposes to be the conduct of such operation for the production of gas from each separately owned tract in said unit.

5. **Relief Granted:** Granting of such other relief as is merited by the evidence and is just and equitable whether or not such relief has been specifically requested herein shall be and hereby is granted.

6. **Special Findings:** The Board finds:

- (1) To Establish a Provisional Drilling Unit pursuant to Va. Code § 45.1-361.20;
- (2) Allow multiple wells within the provisional drilling unit established hereby as depicted on Exhibit "A"
- (3) Approve that the dimensions of the unit be 3733' by 3733'
- (4) That the Unit be established with a 300' interior window with a 600' standoff from horizontal wellbores in adjacent units;
- (5) That the operator be allowed to drill surface locations (top-hole) outside of the unit so long as all production comes from within the interior window of the unit, and
- (6) That there be a minimum of 600' between any horizontal wellbore and any vertical well producing from that horizon and that
- (7) The Order provides for multiple wells for maximum drainage.

7. **Conclusion:** Therefore, the requested relief and all terms and provisions set forth above be and hereby are granted and IT IS SO ORDERED.

8. **Appeals:** Appeals of this Order are governed by the provisions of Va. Code Ann. § 45.1-361.9 which provides that any order or decision of the Board may be appealed to the appropriate circuit court.

9. **Effective Date:** This Order shall be effective as of the date of the Board's approval.

DONE AND EXECUTED this 21<sup>st</sup> day of April, 2015, by a majority of the Virginia Gas and Oil Board.

Bradley C Lambert  
Bradley Lambert, Chairman

DONE AND EXECUTED this 21<sup>st</sup> day of April, 2015, by a majority of the Virginia Gas and Oil Board.

Rick Cooper  
Rick Cooper  
Principal Executive to the Staff  
Virginia Gas and Oil Board

STATE OF VIRGINIA  
COUNTY OF RUSSELL:

Acknowledged this 21<sup>st</sup> day of April, 2015, personally before me a notary public in and for the Commonwealth of Virginia, appeared Bradley Lambert, being duly sworn did depose and say that he is Chairman of the Virginia Gas and Oil Board and Rick Cooper being duly sworn did depose and say that he is Principal Executive to the Staff of the Virginia Gas and Oil Board, that they executed same and were authorized to do so.

Sally Settle Ketron  
Sally Settle Ketron

My Commission Expires January 31, 2019



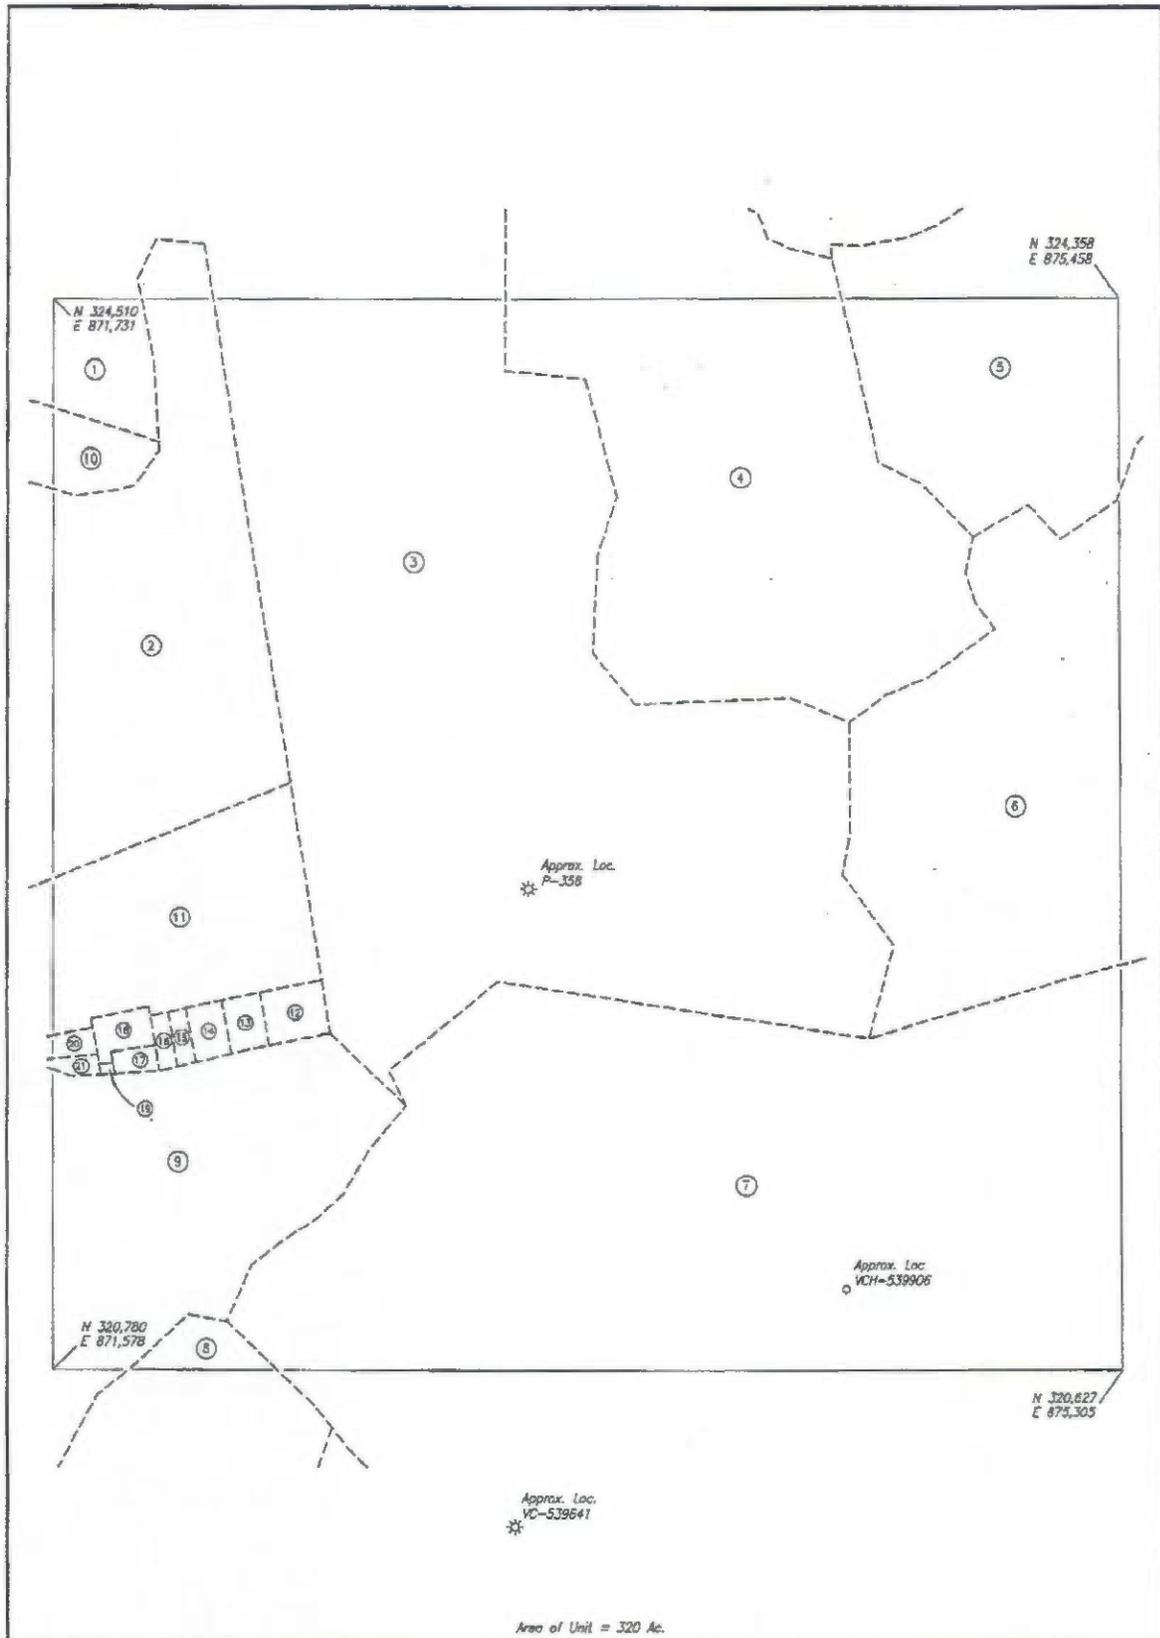


EXHIBIT A

COMPANY Range Resources-Pine Mountain, Inc. WELL NAME AND NUMBER \_\_\_\_\_  
TRACT NO. \_\_\_\_\_ QUADRANGLE Nara COUNTY Dickenson  
DISTRICT Fvinton SCALE 1" = 400' DATE 2-09-2009

**Exhibit "B"**

**09/03/17-2497**

(Revised 03/03/09)

Dickenson-Russell Coal Company  
Maxxim Shared Services, LLC  
Attn: Steve Smith  
5703 Crutchfield Drive  
Norton, VA 24273

ALPHA Land & Reserves, LLC  
Attn: Steve Smith  
5703 Crutchfield Drive  
Norton, VA 24273

WBRD LLC  
John Mooney  
5260 Irwin Road  
Huntington, WV 25705-3247

ACIN LLC  
John Mooney  
5260 Irwin Road  
Huntington, WV 25705-3247

Equitable Production Company  
Attn: George Heflin  
Cloverleaf Square Building B  
Big Stone Gap, VA 24219

C.L. Edwards Heirs  
Unknown

Carol S. Robinson  
P.O. Box 385  
Clinchco, VA 24226

Harold B Mitchell  
170 Sevier St.  
Lebanon, VA 24266

John Tipton  
c/o Cedar Tipton  
142 Tipton Lane  
Clintwood, VA 24228

Victor & Vernie Anderson and  
Allen T. & Bonnie Viers  
Address Unknown

Sam Rizza  
c/o Angelina Holding  
117 Wimberly Way  
Bristol, TN 37620

W.C Mullins  
c/o William Mullins  
15767 Monticello Drive  
Bristol, VA 24202

Tony C. & Patricia O'quinn  
1251 Rose Ridge  
Clintwood, VA 24228

Pearl Stephens  
Unknown Address

Sam Stephens  
Unknown Address

George Tipton  
Unknown Address

Martha Tipton  
Unknown Address

Virginia Molinary  
16610 Lee Street  
St. Paul, VA 24283

Dessie Thomas Heirs  
c/o Mildred Puckett  
Address Unknown

Robert Lee & Barbara Thomas  
573 Highway 828  
Louisa, KY 41230

Billy Gene & Nancy Thomas  
4968 Cougar Trail Road  
Dublin, VA 24084

Timothy K. & Shirley Thomas  
509 Cove Road  
Haysi, VA 24256

Jerry & Judy Thomas  
5996 Anderson Ave.  
Dublin, VA 24084

Gary Dean & Carolyn Thomas  
7655 Ralph Stanley Hghy.  
Coeburn, VA 24230

Kenneth Allen & Diane Thomas  
484 Walter Bottom Rd.  
Clintwood, VA 24228

Darrell Wayne & Kathy Thomas  
237 Meadowcrest Drive  
Bristol, VA 24201

Jacqueline Thomas  
22 Nunley Cr.  
Bristol, VA 24202

Tommy & Doris Thomas  
249 Gibson Thomas Lane  
Coeburn, VA 24230

INSTRUMENT #150000496  
RECORDED IN THE CLERK'S OFFICE OF  
DICKENSON ON  
MAY 15, 2015 AT 09:39AM  
RICHARD W. EDWARDS, CLERK  
RECORDED BY: CPF