

VIRGINIA:

BEFORE THE VIRGINIA GAS AND OIL BOARD

APPLICANT:	EnerVest Operating, LLC)	VIRGINIA GAS
)	AND OIL BOARD
RELIEF SOUGHT	EXCEPTION TO STATEWIDE SPACING)	
	LIMITATIONS PRESCRIBED BY)	DOCKET NO.
	VA. CODE § 45.1-361.17 (a) (2))	<u>VGOB-17-1121-4152</u>
	FOR <u>WELL NO. V-530344</u>)	

LEGAL DESCRIPTION:

DRILLING UNIT SERVED BY WELL
 NUMBERED **V-530344**
 TO BE DRILLED IN THE LOCATION
 DEPICTED ON **EXHIBIT A** HERETO,
Horace Hardaway T-236 Tract
 157.10 acres, more or less
HAYSI QUADRANGLE
ERVIINTON DISTRICT
DICKENSON COUNTY, VIRGINIA
 (the "Subject Lands" are more particularly described
 on **Exhibit "A"**, attached hereto and made a part
 hereof)

REPORT OF THE BOARD


FINDINGS AND ORDER

1. Hearing Date and Place: This matter came on for hearing before the Virginia Gas and Oil Board (hereafter "Board") at **9:00 a.m. on November 21, 2017** at the Russell County Conference Center, 139 Highland Drive, Lebanon, Virginia.
2. Appearances: **Timothy E. Scott of McKinnis & Scott**, appeared for the Applicant.
3. Jurisdiction and Notice: Pursuant to Va. Code §§ 45.1-361.1 *et seq.*, the Board finds that it has jurisdiction over the subject matter. Based upon the evidence presented by Applicant, the Board also finds that the Applicant has (1) exercised due diligence in conducting a meaningful search of reasonably available sources to determine the identity and whereabouts of each gas and oil owner, coal owner, or mineral owner having an interest in Subject Drilling Unit underlying and comprised of Subject Lands; and (2) represented to the Board that it has given notice to those parties (hereafter sometimes "person(s)" whether referring to individuals, corporations, partnerships associations, companies, businesses, trusts, joint ventures or other legal entities) entitled by Va. Code § 45.1-361.19 to notice of this application. Further, the Board has caused notice of this hearing to be published as required by Va. Code § 45.1-361.19.B. Whereupon, the Board hereby finds that the notices given herein satisfy all statutory requirements, Board rule requirements and the minimum standards of state due process.

4. Amendments: None.
5. Dismissals: None.
6. Relief Requested: Applicant requests an exception to the statewide spacing limitations set forth in Va. Code § 45.1-361.17 for Well No. V-530344.
7. Relief Granted: The requested relief in this cause shall be and hereby is granted. The Board hereby grants Applicant consent to permit and drill proposed Well No. V-530344 which is **1,763 feet from EnerVest Well No. P-78; 2,2218 feet from EnerVest Well No. P-199; and, 2,232 feet from EnerVest Well No. P-74** at the location depicted on the Plat attached hereto as **Exhibit A**.
8. Special Findings: The Board specifically and specially finds:
 - 8.1 Applicant is EnerVest Operating, LLC. Applicant is duly authorized and qualified to transact business in the Commonwealth of Virginia;
 - 8.2 Applicant EnerVest Operating, LLC, is an operator in the Commonwealth of Virginia and has satisfied the Board's requirements for operations in Virginia;
 - 8.3 Applicant claims ownership of Conventional Gas Leases of Subject Drilling Unit and the right to explore for, develop and produce Gas from Well No. V-530344 as well as the right to participate and develop the reciprocal wells, being EnerVest Operating, LLC Well Nos. P-78, P-199 and P-74.
 - 8.4 The proposed Well No. V-530344 is located on the Horace Hardaway T-236 157.10-acre Tract and the surface, coal, gas and oil owners have consented to the proposed location for Well No. V-530344 that is depicted on the Plat attached hereto as **Exhibit A**;
 - 8.5 The Applicant testified it has the right to operate and participate in the development of the reciprocal EnerVest Operating, LLC, Well Nos. P-78, P-199 and P-74 and that the granting of the application filed herein will not impact the correlative rights of any person;
 - 8.6 An exception to the well spacing requirements of Va. Code § 45.1-361.17 for Well No. V-530344 is necessary to efficiently drain a portion of the common sources of supply (reservoir) underlying Subject Drilling Unit, and the Board's granting of the requested location exception is in the best interest of preventing the waste of **450** million cubic feet of Conventional Gas underlying the Subject Drilling Unit, and to generally effect the purposes of the Virginia and Oil Act;
 - 8.7 Applicant proposes the drilling of Well No. V-530344 to a depth of 5,608 feet on the Subject Drilling Unit at the location depicted on Exhibit A to produce all the Mississippian and Devonian Age formations including, but not limited to, Ravencliff, Maxon, Big Lime, Weir, Berea and Devonian Shale, from surface to total depth drilled, 5,608 feet ("Subject Formations");
 - 8.8 Applicant proposes to drill Well No. V-530344 distance of **737.00 feet** closer to EnerVest Well No. P-78; a distance of **279.00 feet** closer to EnerVest Well No. P-199; and, a distance of **268.00** closer to EnerVest Well No. P-74 than the 2500 feet mandated by statewide spacing;

- 8.9 Applicant proposes to complete and operate Well No. V-530344 for the purpose of producing Conventional Gas;
9. Conclusion: Therefore, the requested relief and all terms and provisions set forth above be and hereby are granted and **IT IS SO ORDERED.**
10. Appeals: Appeals of this Order are governed by the provisions of Va. Code Ann. § 45.1-361.9 which provides that any order or decision of the Board may be appealed to the appropriate circuit court. Such appeals must be taken in the manner prescribed in the Administrative Process Act, Va. Code Ann. § 9-6.14:1 *et seq.* and Rule 2A of the Rules of the Virginia Supreme Court.
11. Effective Date: This Order shall be effective as of the date of the Board's approval of this Application, which is set forth at Paragraph 1 above.

DONE AND EXECUTED this 11 day of December, 2017 by a majority of the Virginia Gas and Oil Board.

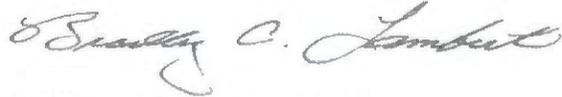

Chairman, Bradley C. Lambert


DONE AND PERFORMED this 11 day of December, 2017 by Order of the Virginia Gas and Oil Board.



Rick Cooper
Principal Executive to the
staff, Virginia Gas and Oil Board


COMMONWEALTH OF VIRGINIA
COUNTY OF RUSSELL

Acknowledged on this 11th day of December, 2017 personally before me a notary public in and for the Commonwealth of Virginia, appeared Bradley C. Lambert, being duly sworn did depose and say that he is the Chairman of the Virginia Gas and Oil Board and appeared Rick Cooper, being duly sworn did depose and say that he is Principal Executive to the staff of the Virginia Gas and Oil Board, that they executed the same and was authorized to do so.

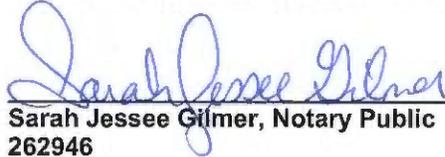
Sarah Jessee Gilmer, Notary Public
262946

My Commission expires: July 31, 2021



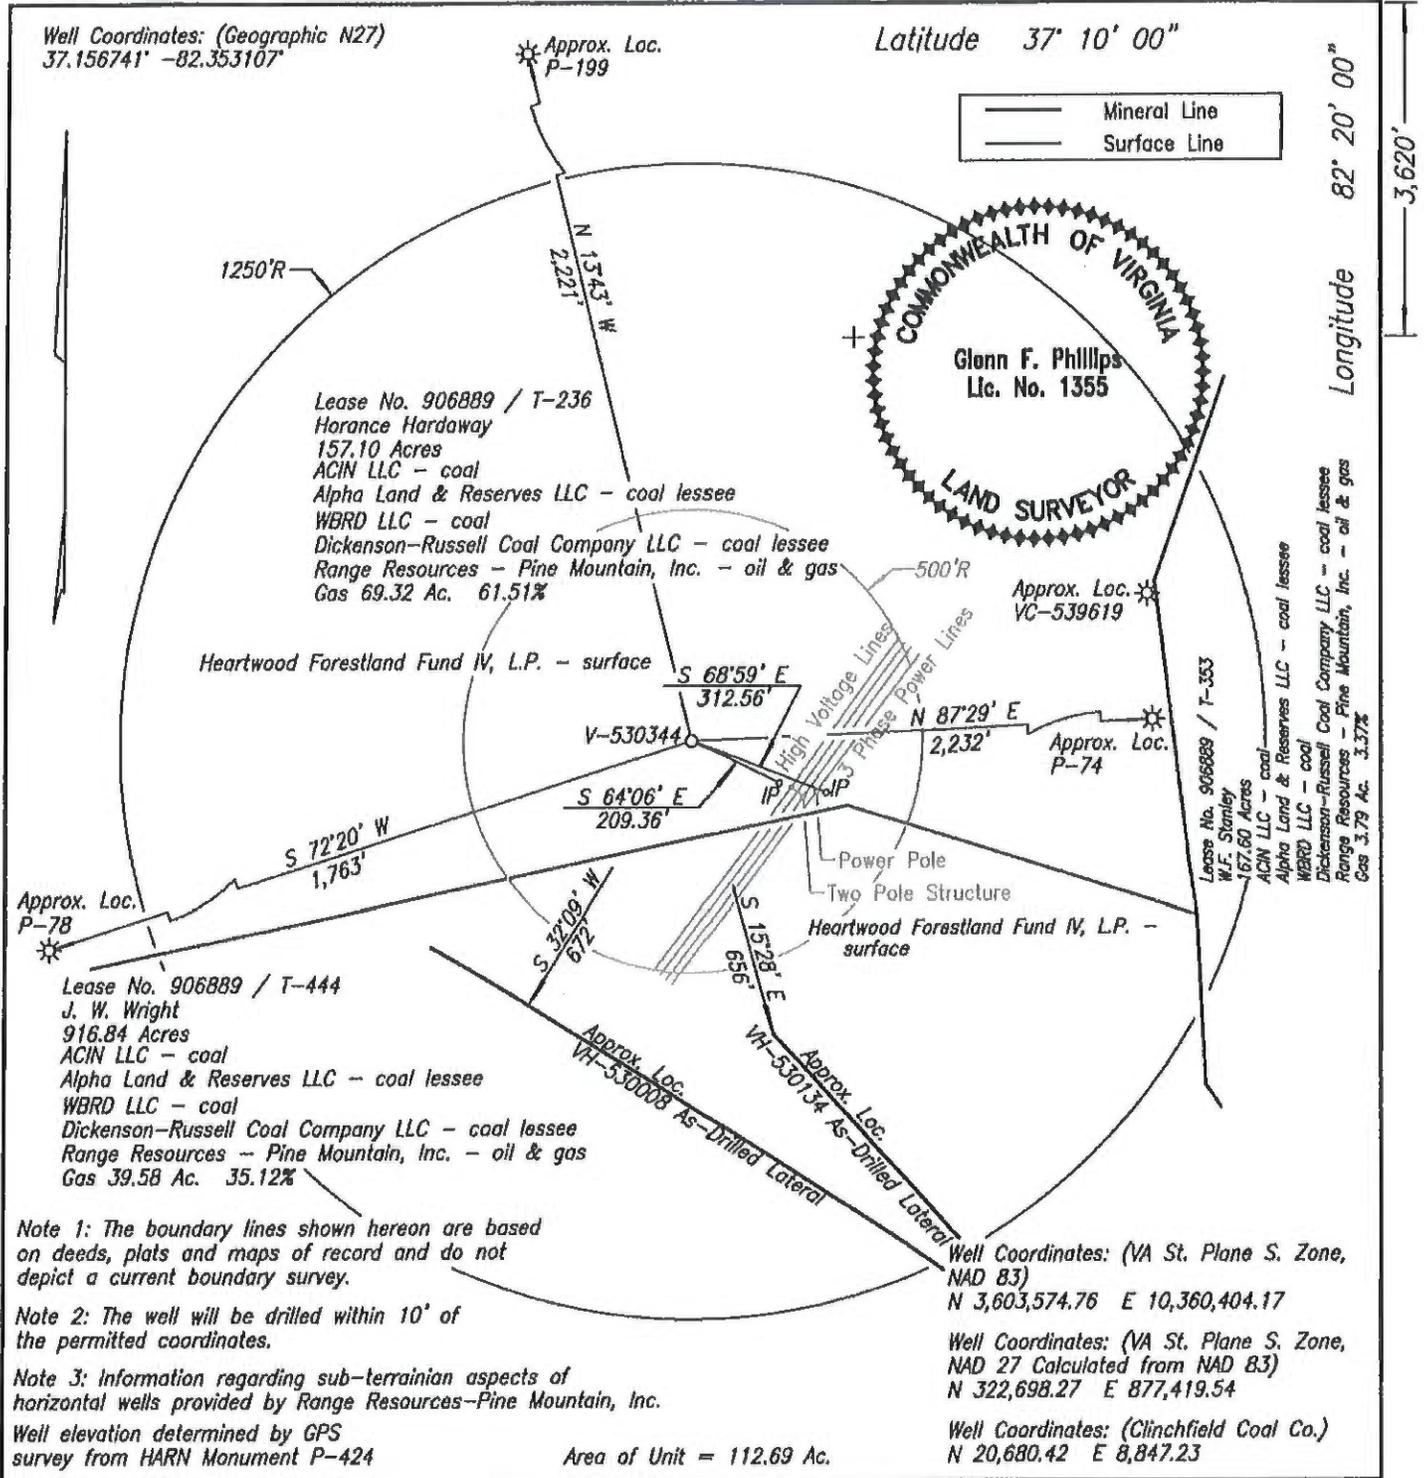

WELL LOCATION PLAT NORA GRID AN-43

COMPANY Range Resources-Pine Mountain, Inc. WELL NAME AND NUMBER V-530344
 TRACT NO. LS. No. 906889/T-236 ELEVATION 1,833.76 QUADRANGLE Haysi
 COUNTY Dickenson DISTRICT Ervinton SCALE 1" = 400' DATE 1-08-2013

This Plat is a new plat x; an updated plat ; or a final location plat

+ Denotes the location of a well on United States topographic Maps, scale 1 to 24,000, latitude and longitude lines being represented by border lines as shown.

Glenn F. Phillips

~~Licensed Professional Engineer or Licensed Land Surveyor~~

Exhibit A

Exhibit "B"
V-530344
VGOB-17-1121-4152

DEPTH - 5,608'

Dickenson-Russell Contura, LLC
Attn: Steve Smith
5703 Crutchfield Drive
Norton, VA 24273


Paramont Contura, LLC
Attn: Steve Smith
5703 Crutchfield Drive
Norton, VA 24273

WBRD LLC
Chad Mooney
5260 Irwin Road
Huntington, WV 25705-3247

ACIN LLC
Chad Mooney
5260 Irwin Road
Huntington, WV 25705-3247

NOTE:

This well is permitted as "Range Resources- ... V-530344 ..." as shown on plot dated 1-08-2013.

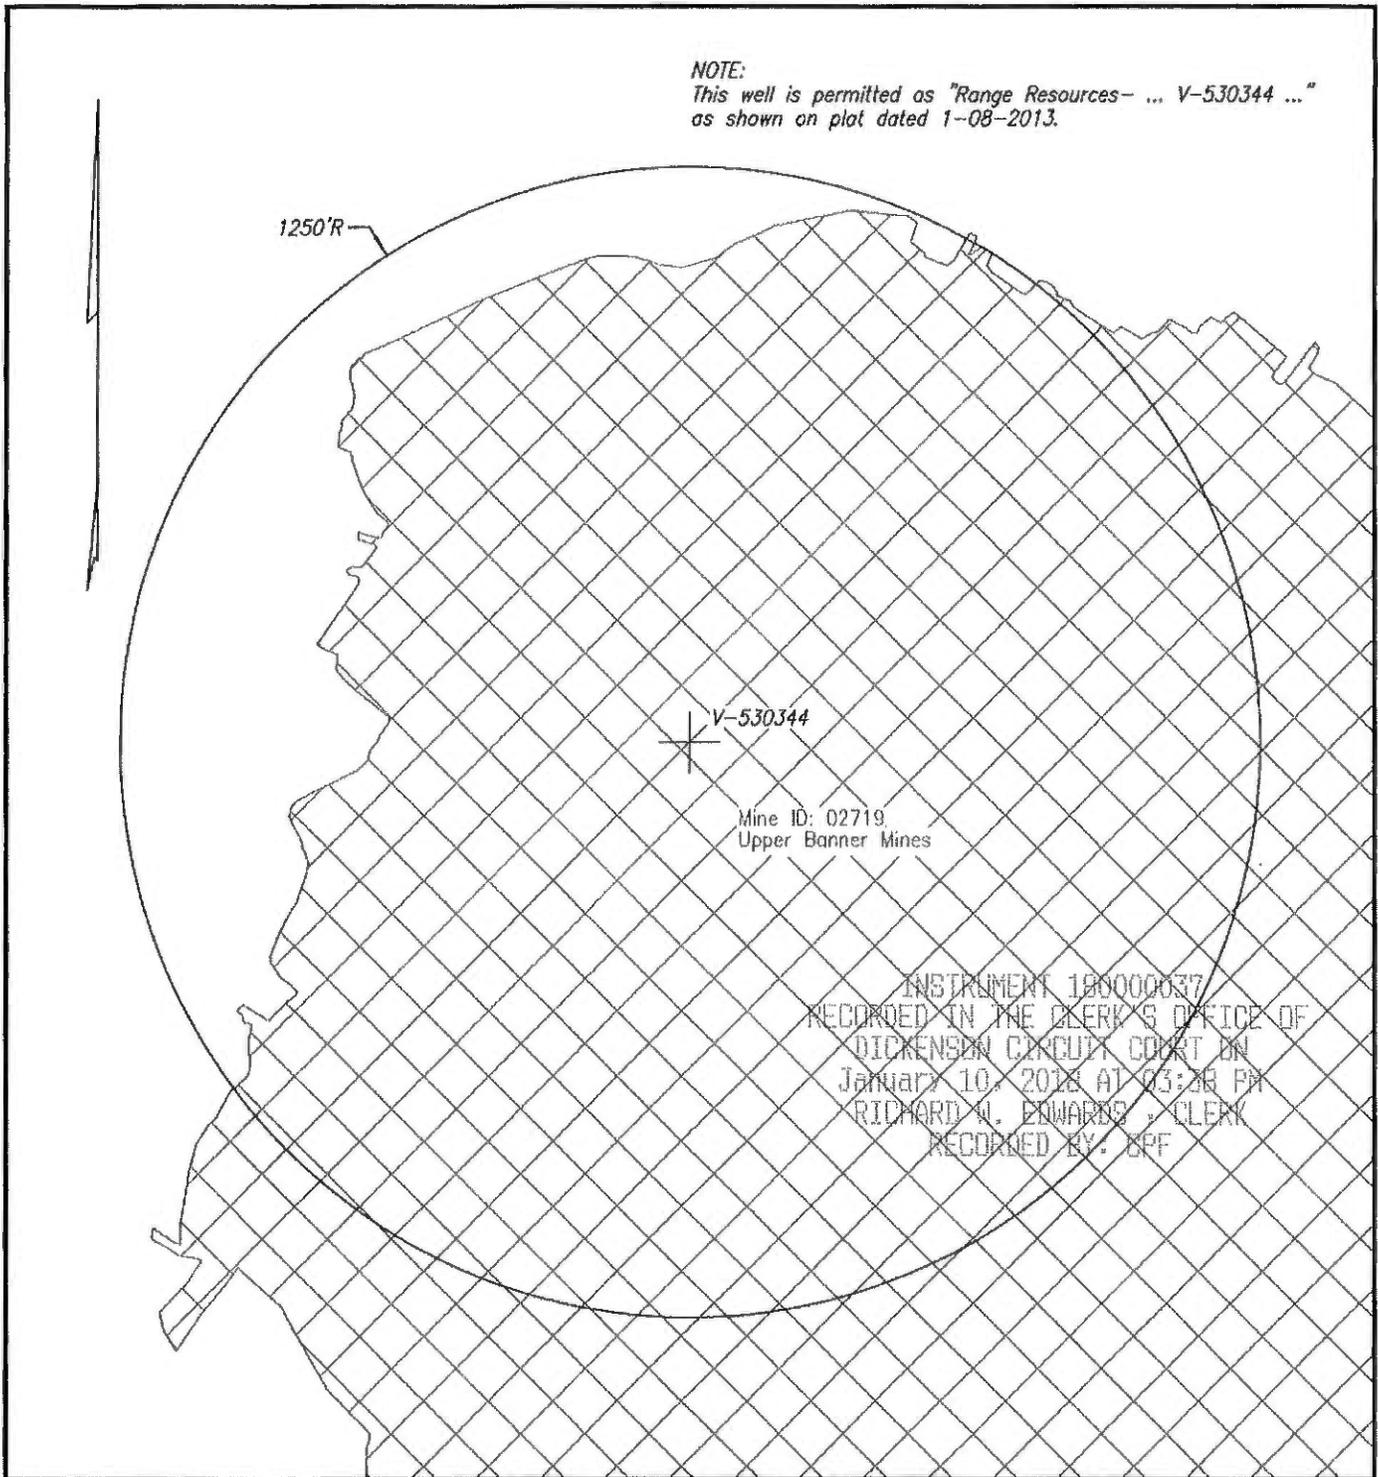

WELL & MINE LOCATION MAP NORA GRID AN-43

COMPANY EnerVest Operating, LLC WELL NAME AND NUMBER V-530344
 QUADRANGLE Haysi PERMIT NO. _____ SCALE 1" = 400' DATE 9-12-2017

NOTE: The mine locations are approximate locations taken from downloaded DMME data. The maps are to be used for anticipated drilling hazards only.

Exhibit L