



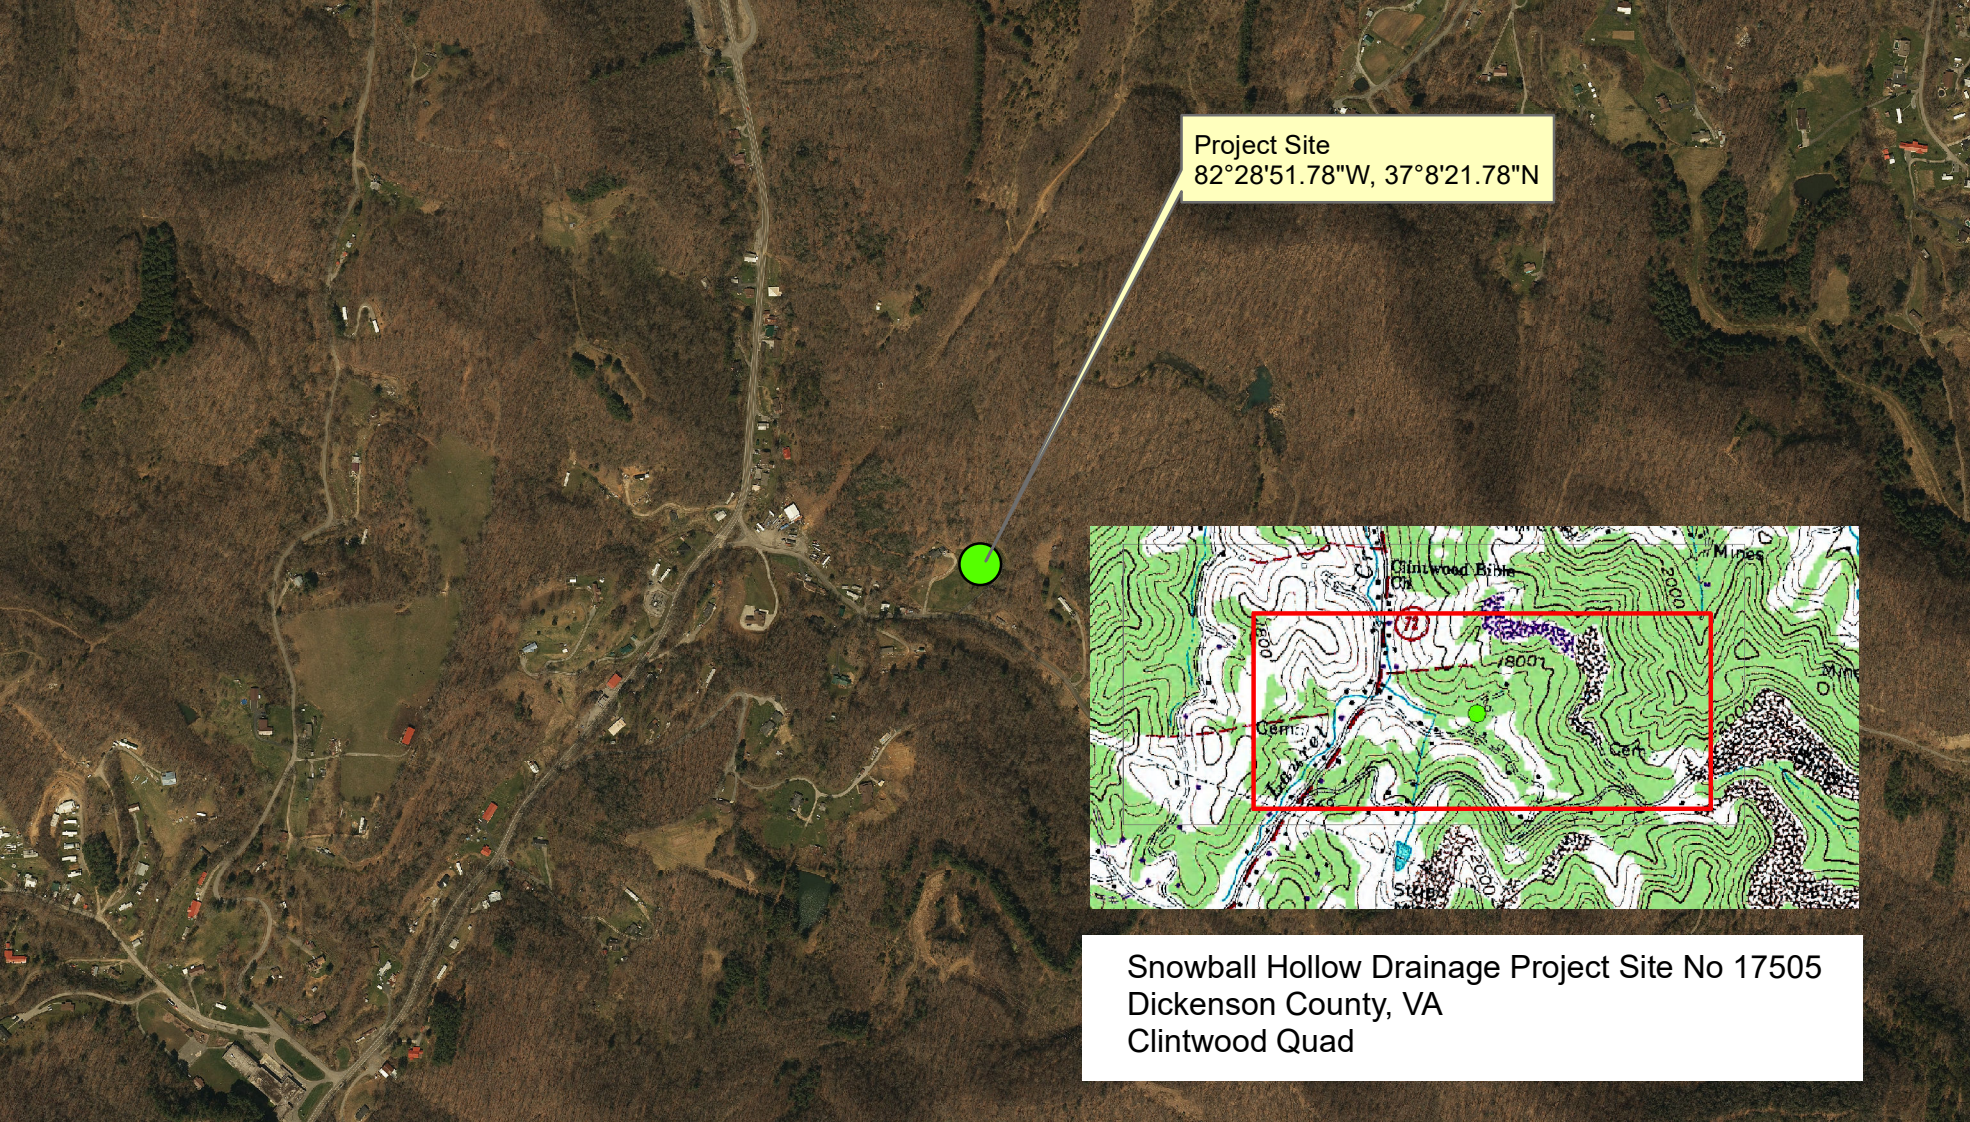

Project Site
82°28'51.78"W, 37°8'21.78"N

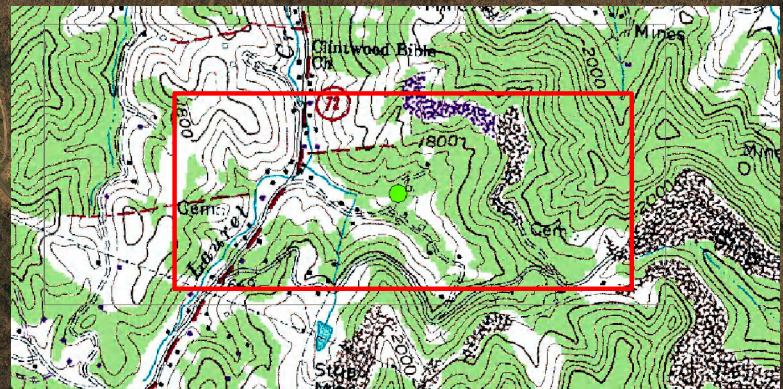

Snowball Hollow Drainage Project Site No 17505
Dickenson County, VA
Clintwood Quad