


1500'
1400'
1300'
1200'
1100'

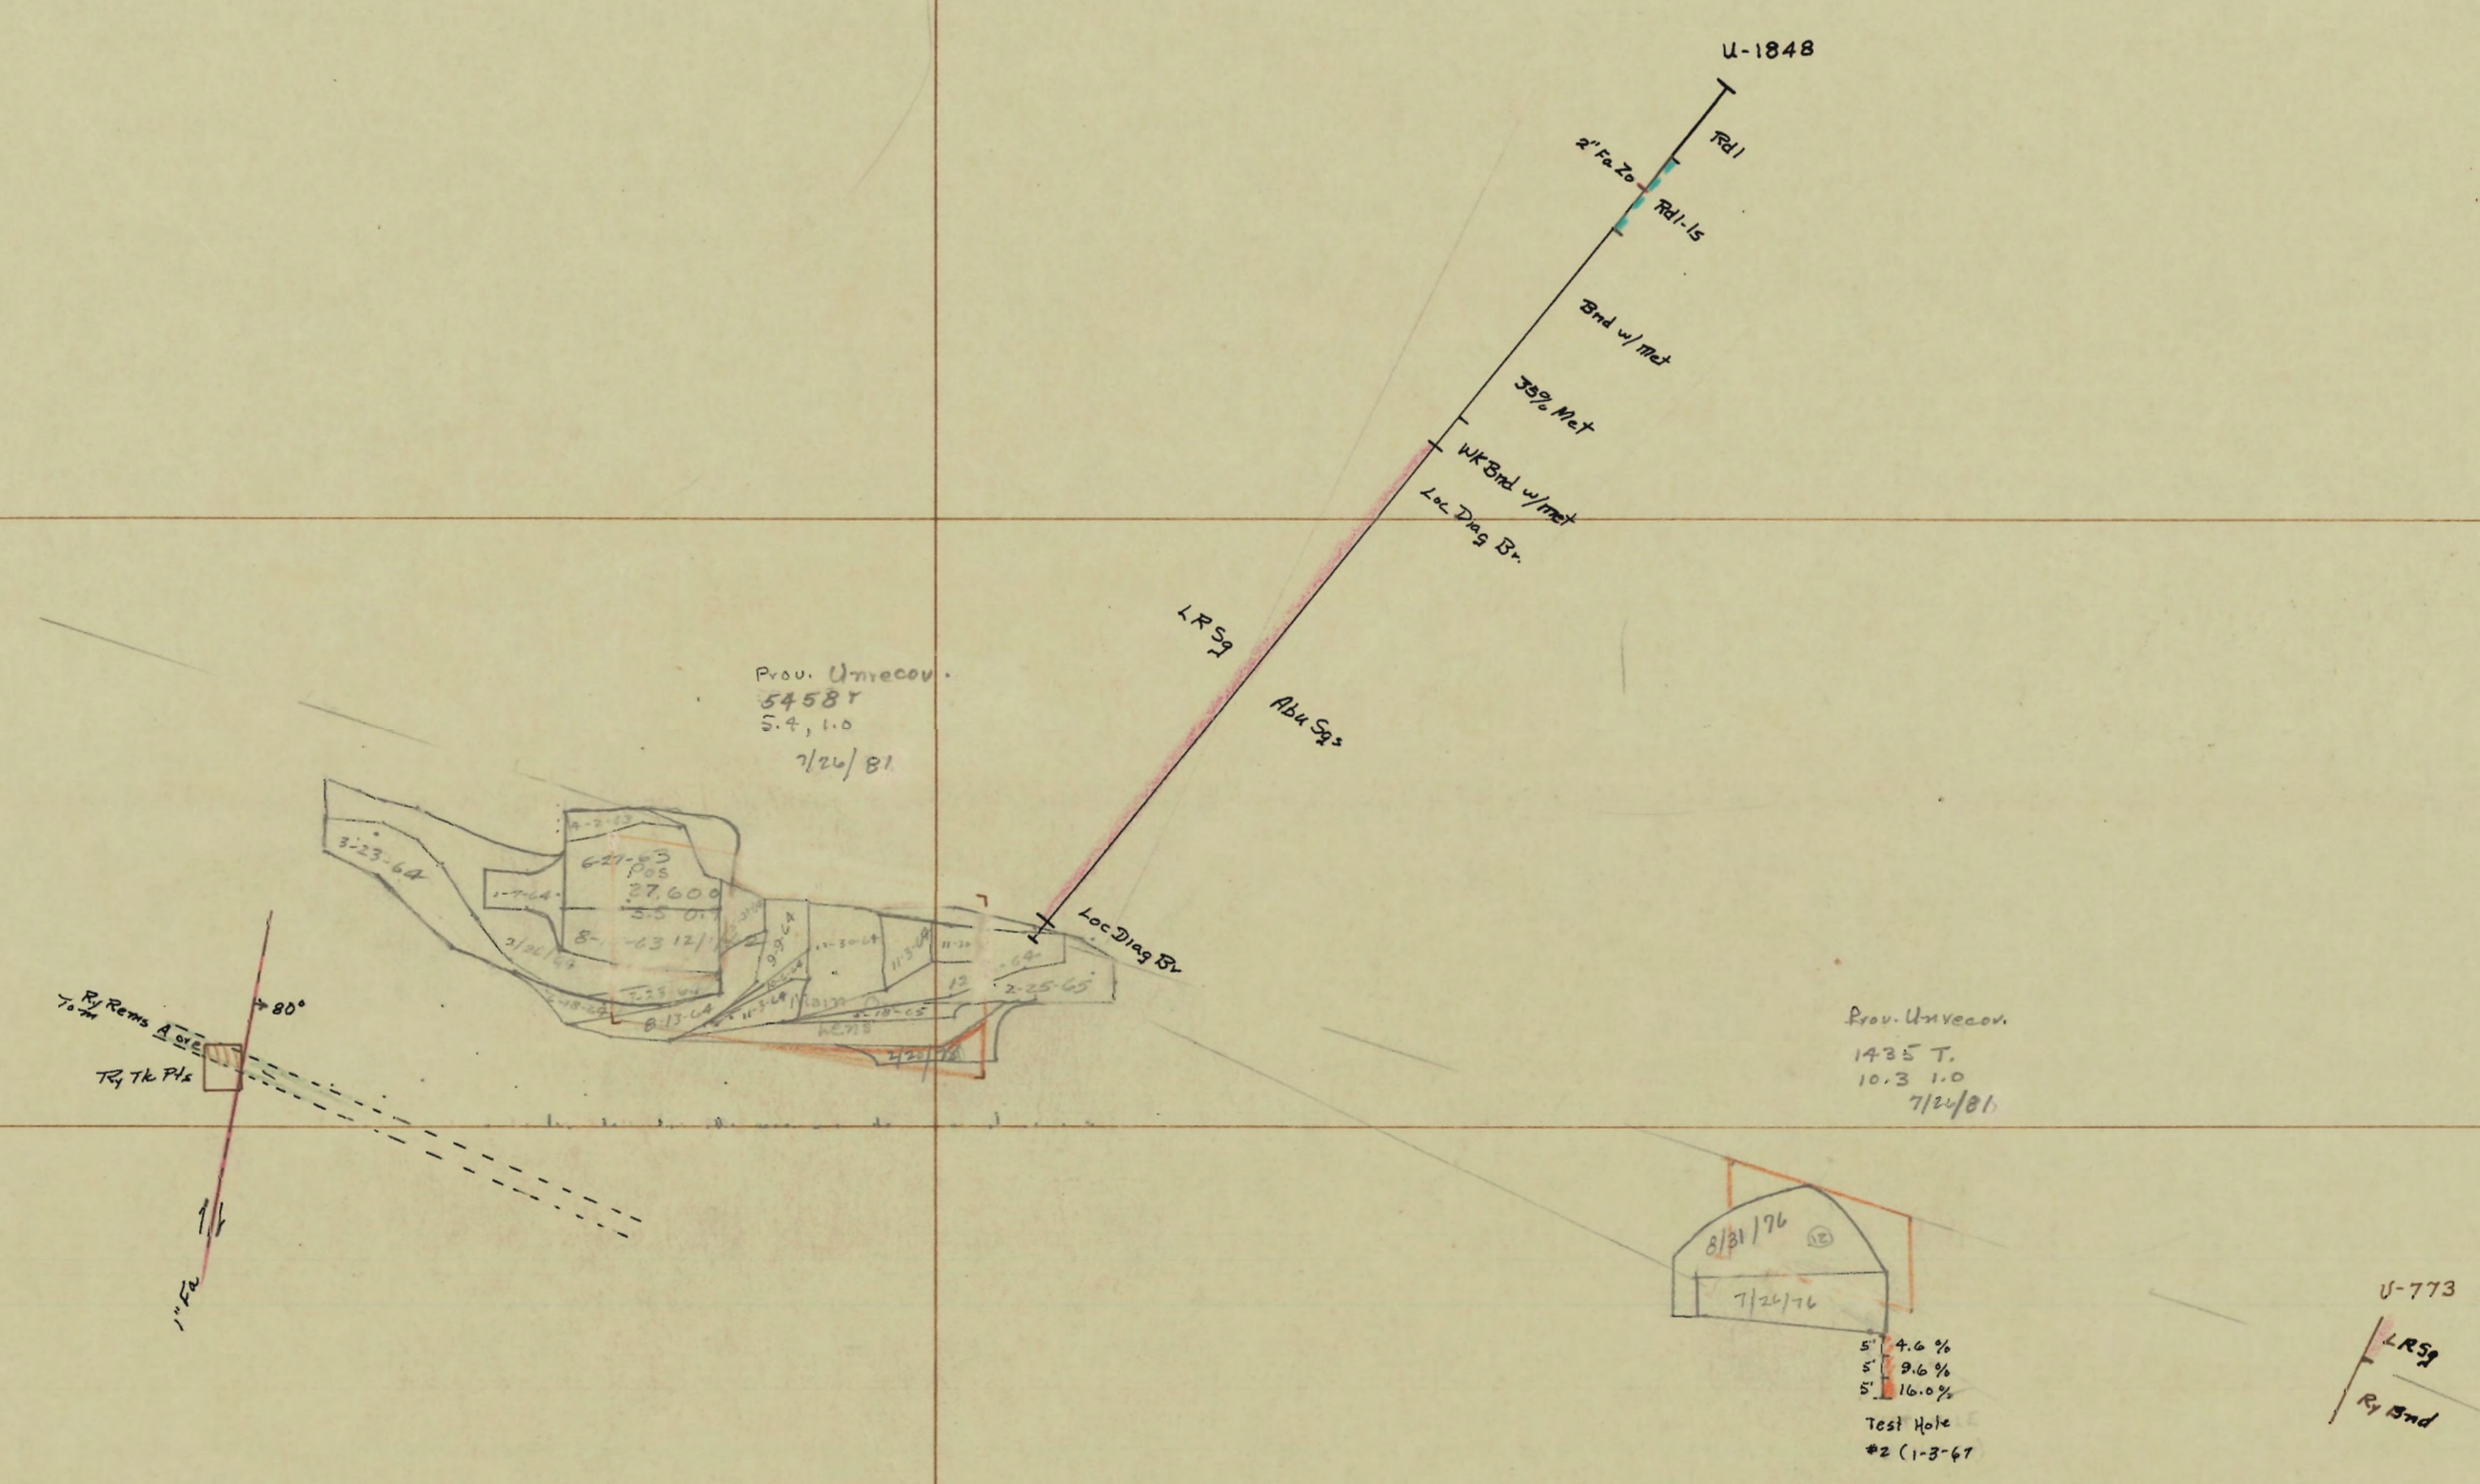

SERIAL NUMBER	DATE ISSUED
THIS DRAWING IN DESIGN AND DETAIL IS OUR PROPERTY AND MUST NOT BE USED EXCEPT IN CONNECTION WITH OUR WORK. ALL RIGHTS OF DESIGN AND INVENTION ARE RESERVED. THIS DRAWING MUST BE RETURNED TO THE NEW JERSEY ZINC COMPANY.	

REFERENCE DRAWINGS	REVISIONS

THE NEW JERSEY ZINC COMPANY

DRAWN	H.M.M.
TRACED	
CHECKED	
APPROVED	

STOPE CROSS SECTION
SECTION 100 OREBODY
98 No. 1

DATE	7-24-61
SCALE	1" = 30'

1500' NW BL

1200' NW BL

900' NW BL